




HYBELBYGG PARUGT. 14. TRONHØ. TRONHØ, 15. 10. 1956	PERUDENTIV.
HARRY GANGVIK ARKITEKT M.H.A.L.	11/1

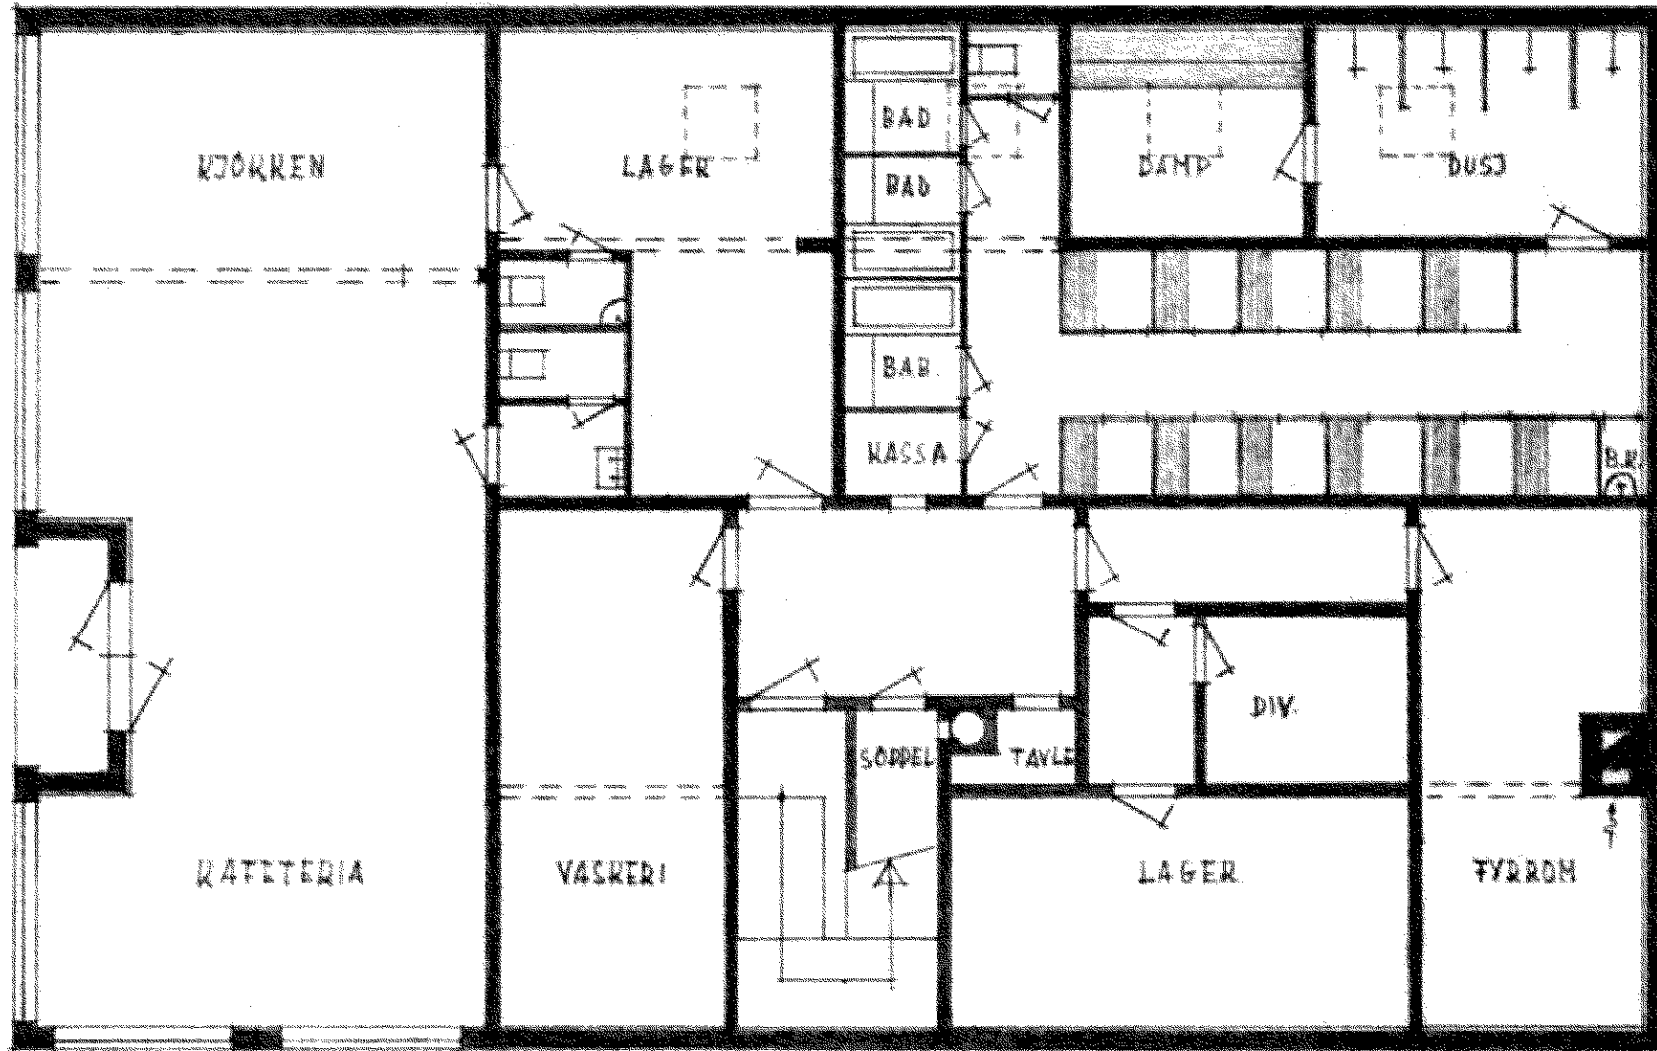


HYBELBYGG DARVGT. 14. TROMSØ		KJELLER	
TROMSØ 15.11.1956 HARRY GANGVIK KONSTRUKT M.N.A.S.		MÅL: 1:100	11/2

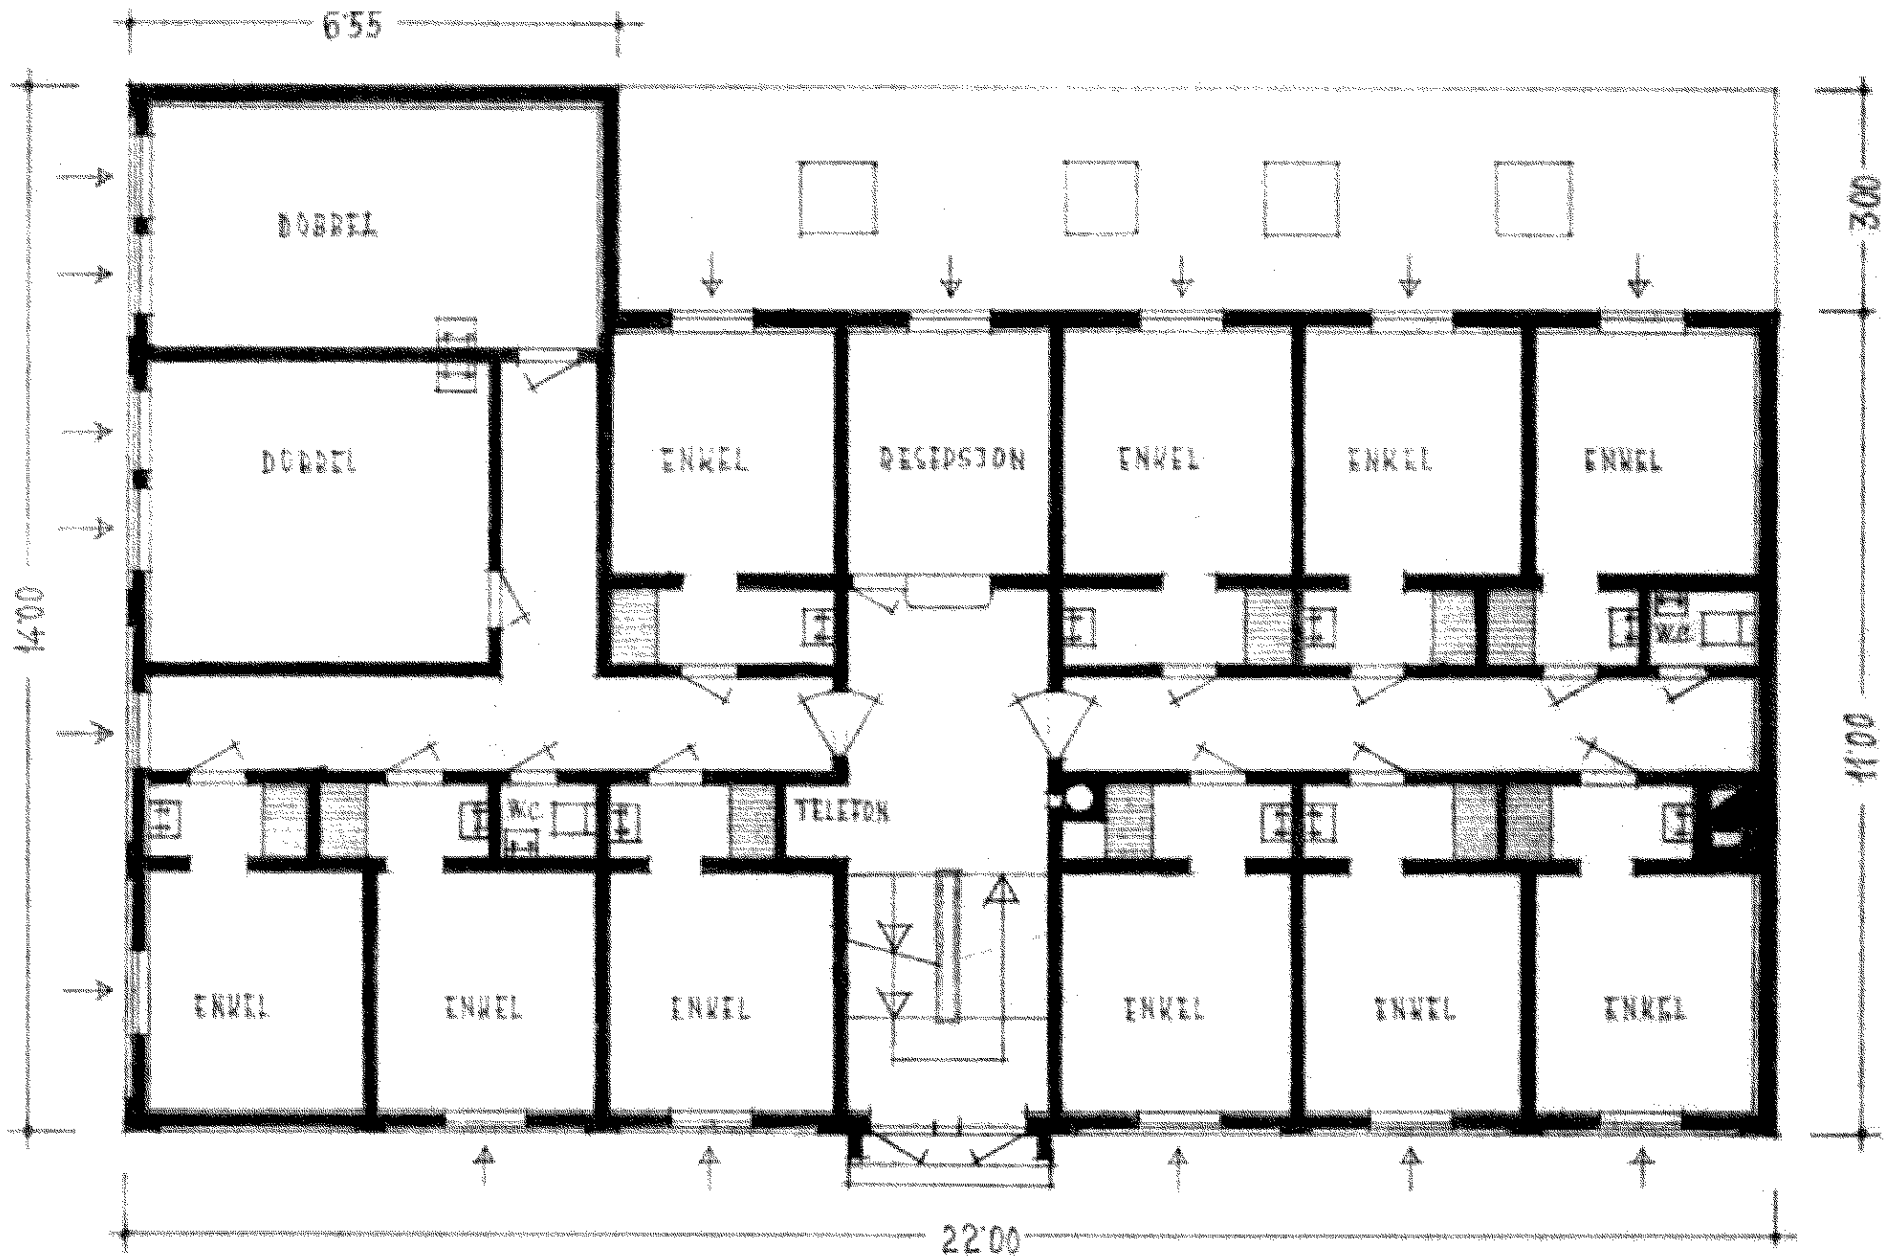

HYBELBYGG DARVGT. 14, TRONSD.		1. ETASTE
TRONSD. 15. 10. 1888. HARRY GANOVIK ARCHITECT ANIMAL		MÅL: 1:400 11/3

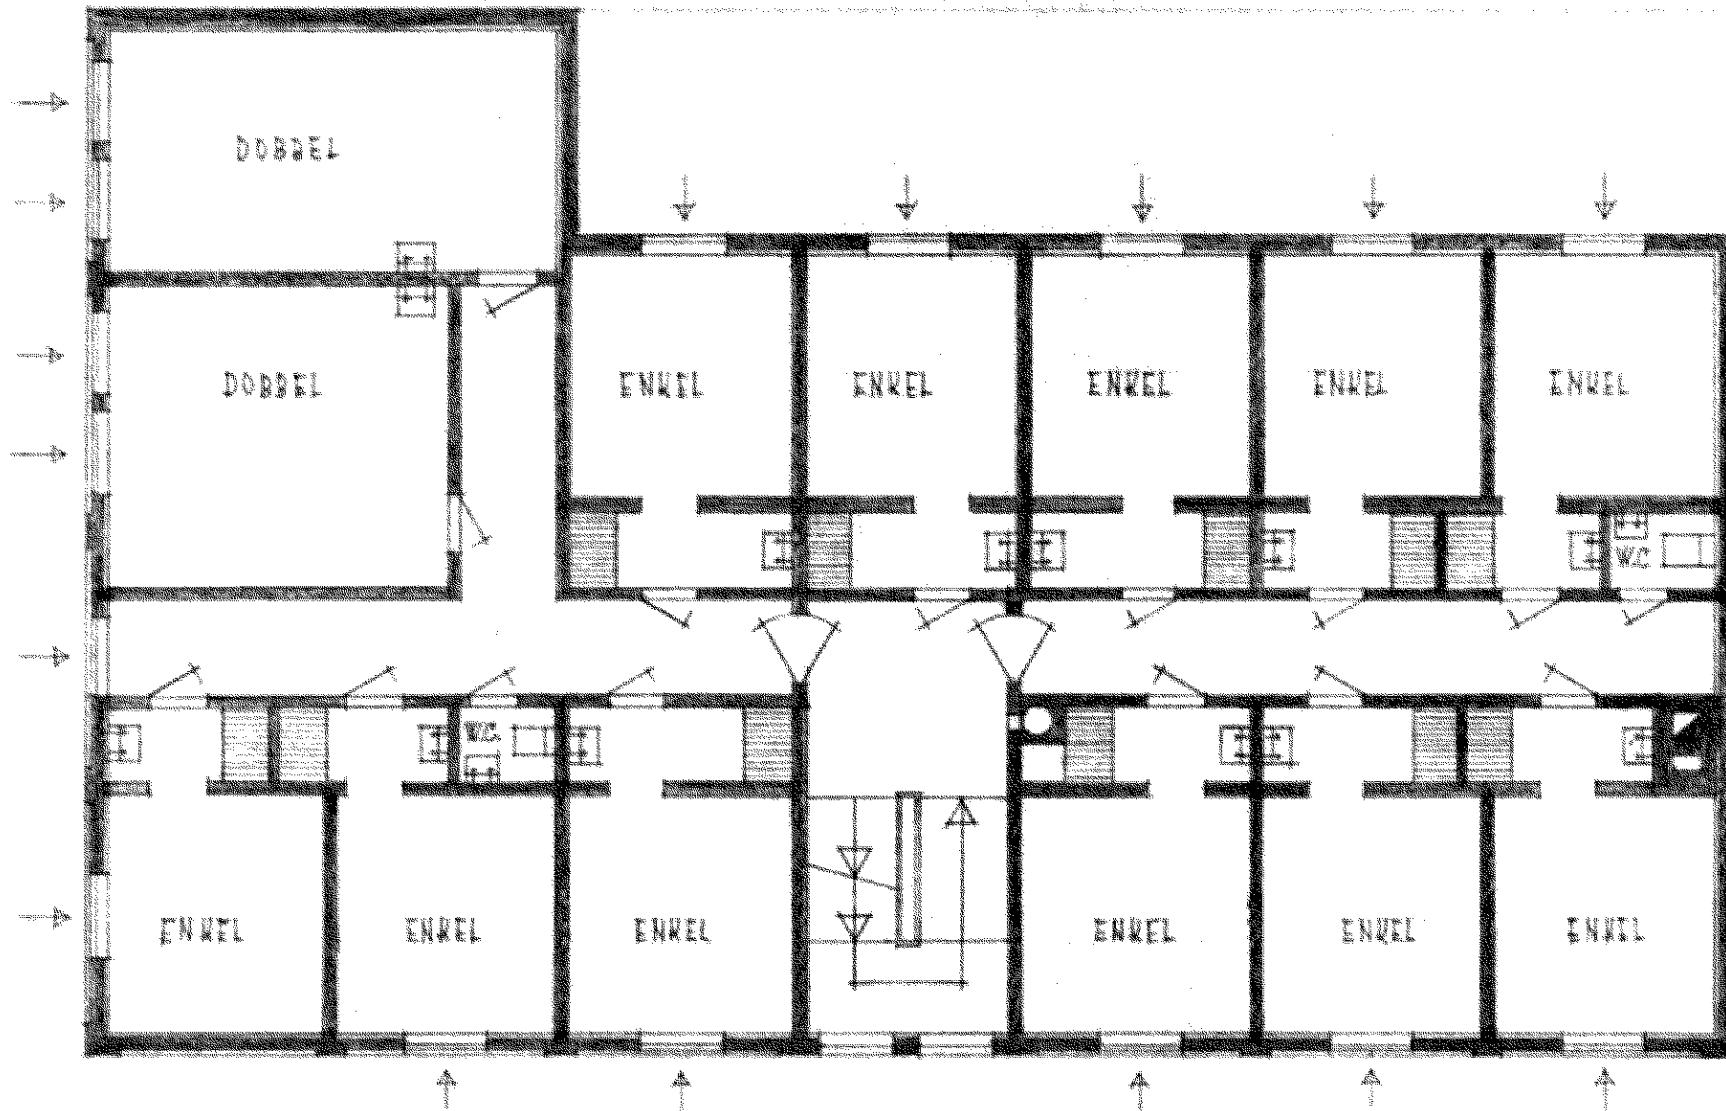

HYBELBYGG DARVGT. 14. TRONCO.		2. ETASJE	
TRONCO, 45. 10. 1959 HARRY GANQVIK ARKITEKT M.N.A.L.		MÅL: 1:100	1/4

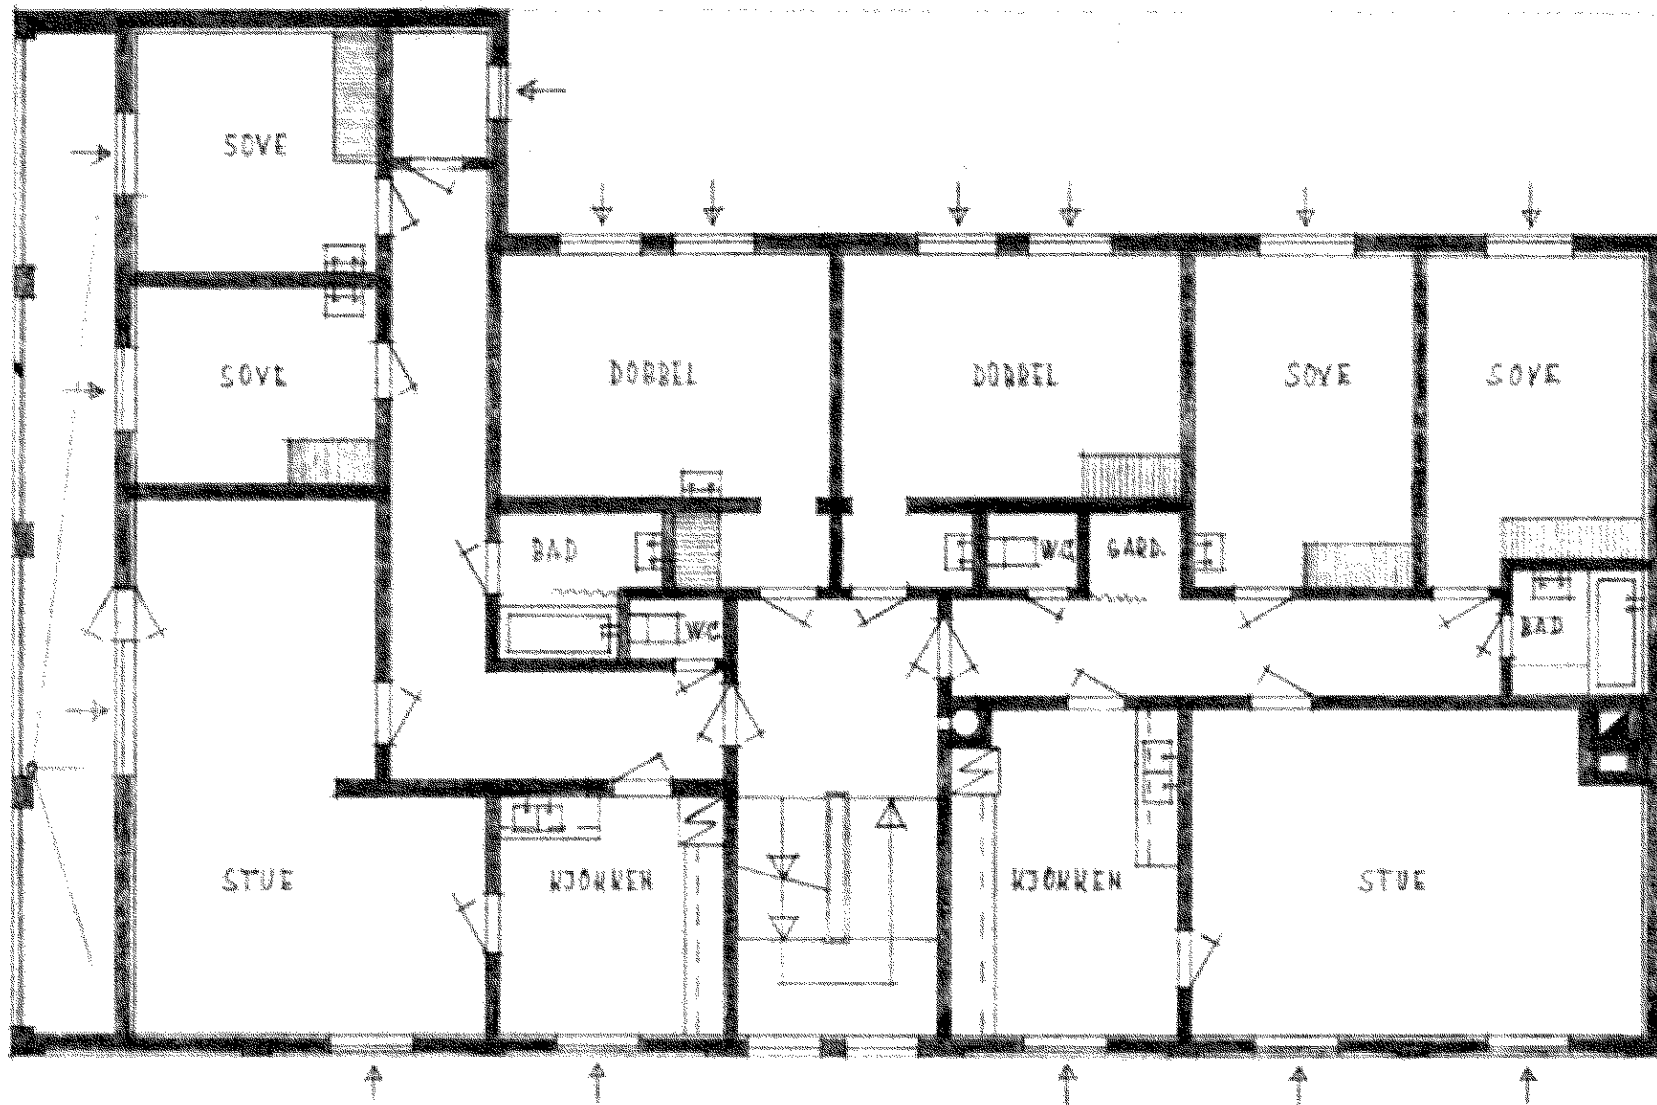

HYBELBYGG		3. ETASJE	
DARVGT. 14, TRONSD			
TRONSD, 12/40 N58			
HARINGANGVIK		MAL: 1/5	
ARKTET. M.N.A.L.		1:400	